




NOTES:  
 This drawing should not be scaled.  
 The contractor is to verify all dimensions and conditions on site. Only figured dimensions are to be followed.  
 Discrepancies are to be reported to Indigo Landscape Architects Limited and resolution sought prior to proceeding.  
 This drawing is subject to copyright.

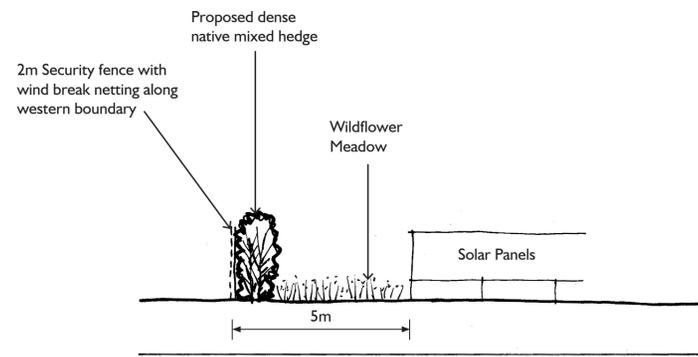


INDICATIVE BOUNDARY SECTION A-A' SCALE: 1:100@A1

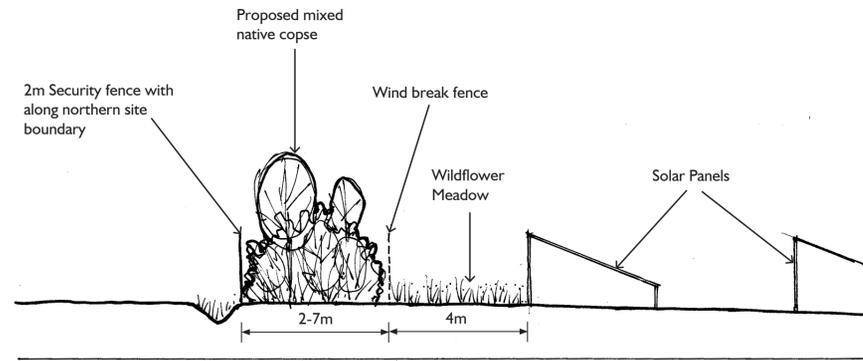


INDICATIVE BOUNDARY SECTION B-B' SCALE: 1:100@A1

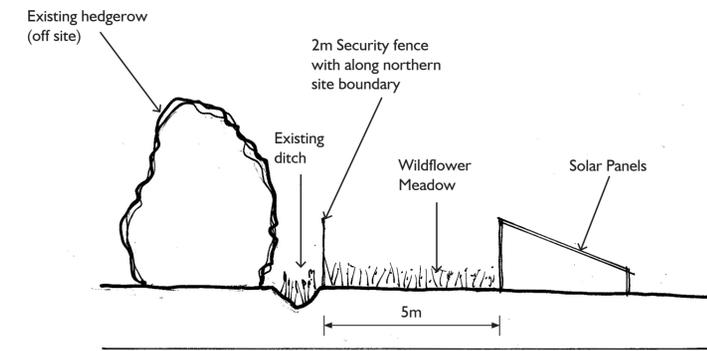


INDICATIVE BOUNDARY SECTION C-C' SCALE: 1:100@A1

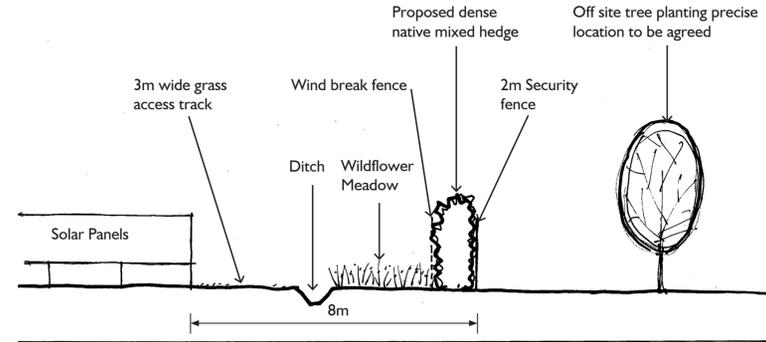

INDICATIVE BOUNDARY SECTION D-D' SCALE: 1:100@A1

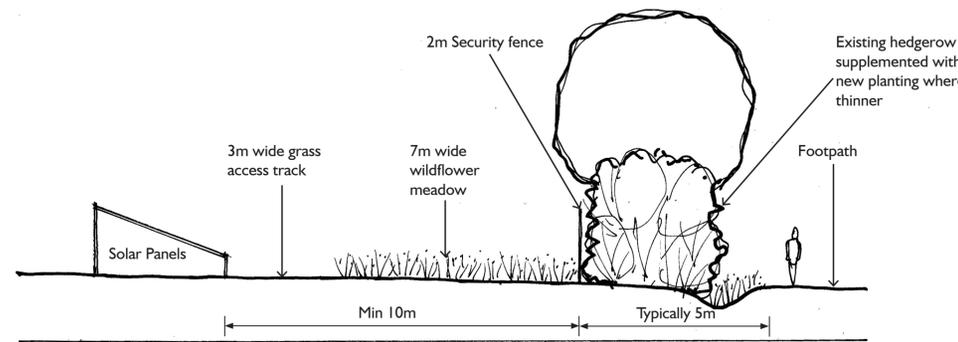

INDICATIVE BOUNDARY SECTION E-E' SCALE: 1:100@A1

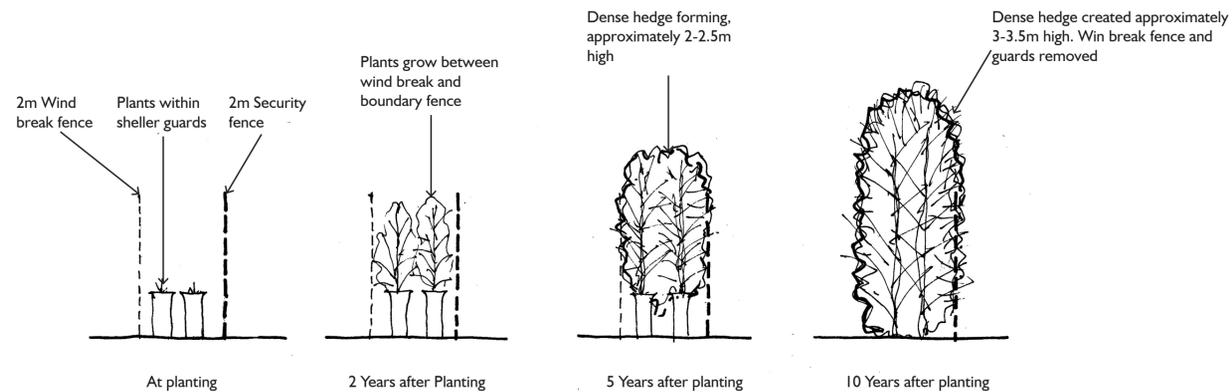

Similar growth is anticipated along the western boundary, but the hedge would be maintained at 2.5m height.

INDICATIVE GROWTH OF NATIVE HEDGE (EASTERN BOUNDARY) SCALE: 1:50@A1

NOTE:  
 FOR LOCATIONS OF SECTIONS,  
 REFER TO DRAWING 481-01.

rev	description	date	by	chk
drawing number				revision
481-03				-
scale	date	drawn	checked	
As Shown@A1	OCT'13	CB/CLS	CB	

drawing title  
 INDICATIVE BOUNDARY SECTIONS

project  
 PROPOSED SOLAR FARM

client  
 WEST SOLENT SOLAR COOPERATIVE

