

NOTES:

This drawing should not be scaled.
The contractor is to verify all dimensions and conditions on site. Only figured dimensions are to be followed.
Discrepancies are to be reported to Indigo Landscape Architects Limited and resolution sought prior to proceeding. This drawing is subject to copyright.

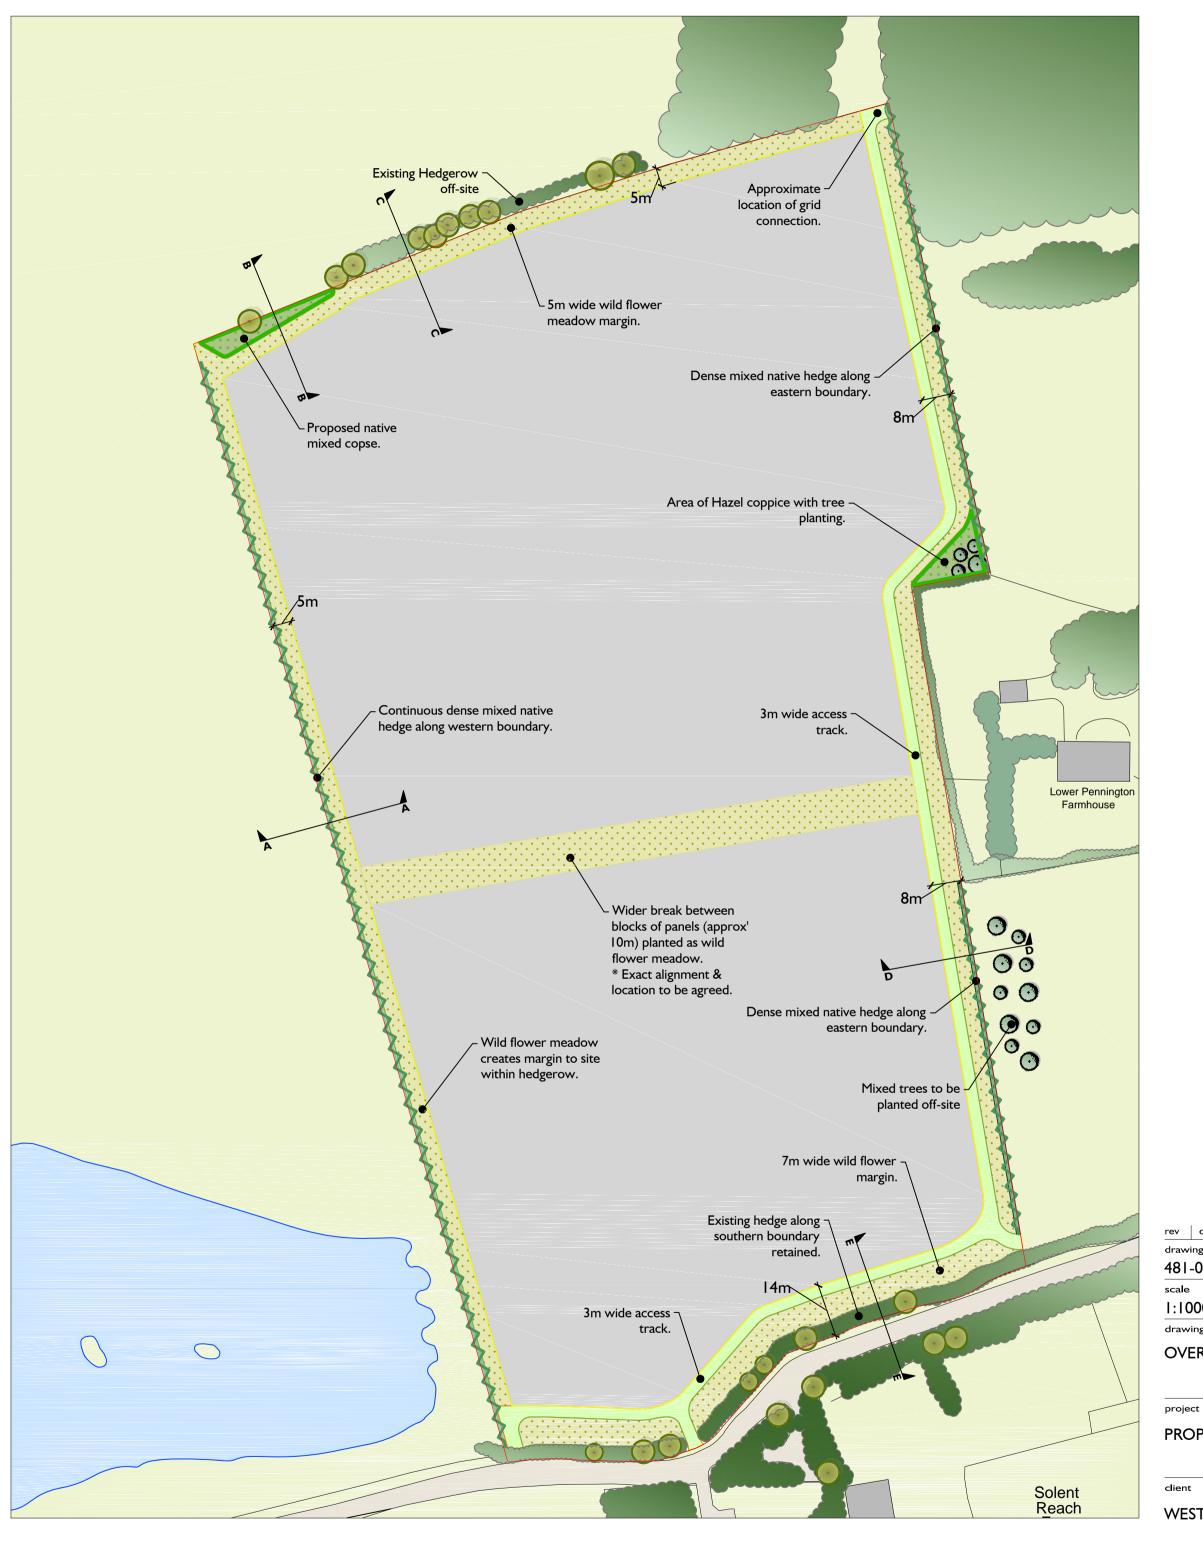

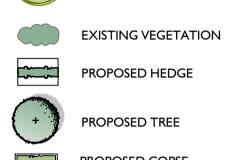

EXISTING TREE

PROPOSED COPSE
PLANTING

PROPOSED
MEADOW/ WILD FLOWER

EXTENT OF AREA OF SOLAR PANELS

----- SITE BOUNDARY

FOR SECTIONS REFER TO DRAWING 481-03

rev description date by chk drawing number revision

481-01

scale date drawn checked

1:1000@A216/10/13 JV CB

drawing title

OVERALL PLANTING PLAN

PROPOSED SOLAR FARM

WEST SOLENT SOLAR CO-OPERATIVE

INDIGO

